


Precast concrete wheelstop (Typ 6" X 6" x 6"-0") Consider increasing the width of the sidewalk and deleting the wheelstop (where allowed by local zoning ordinance)

Signage to bear the international symbol of accessibility per 11.4.30.7 and the caption "Parking by Disabled Permit Only". Signs erected after 10/01/96 must indicate the penalty for illegal use of the space (11.4.6.4)

A curb ramp may be provided per 11.4.7.5 and figure 12

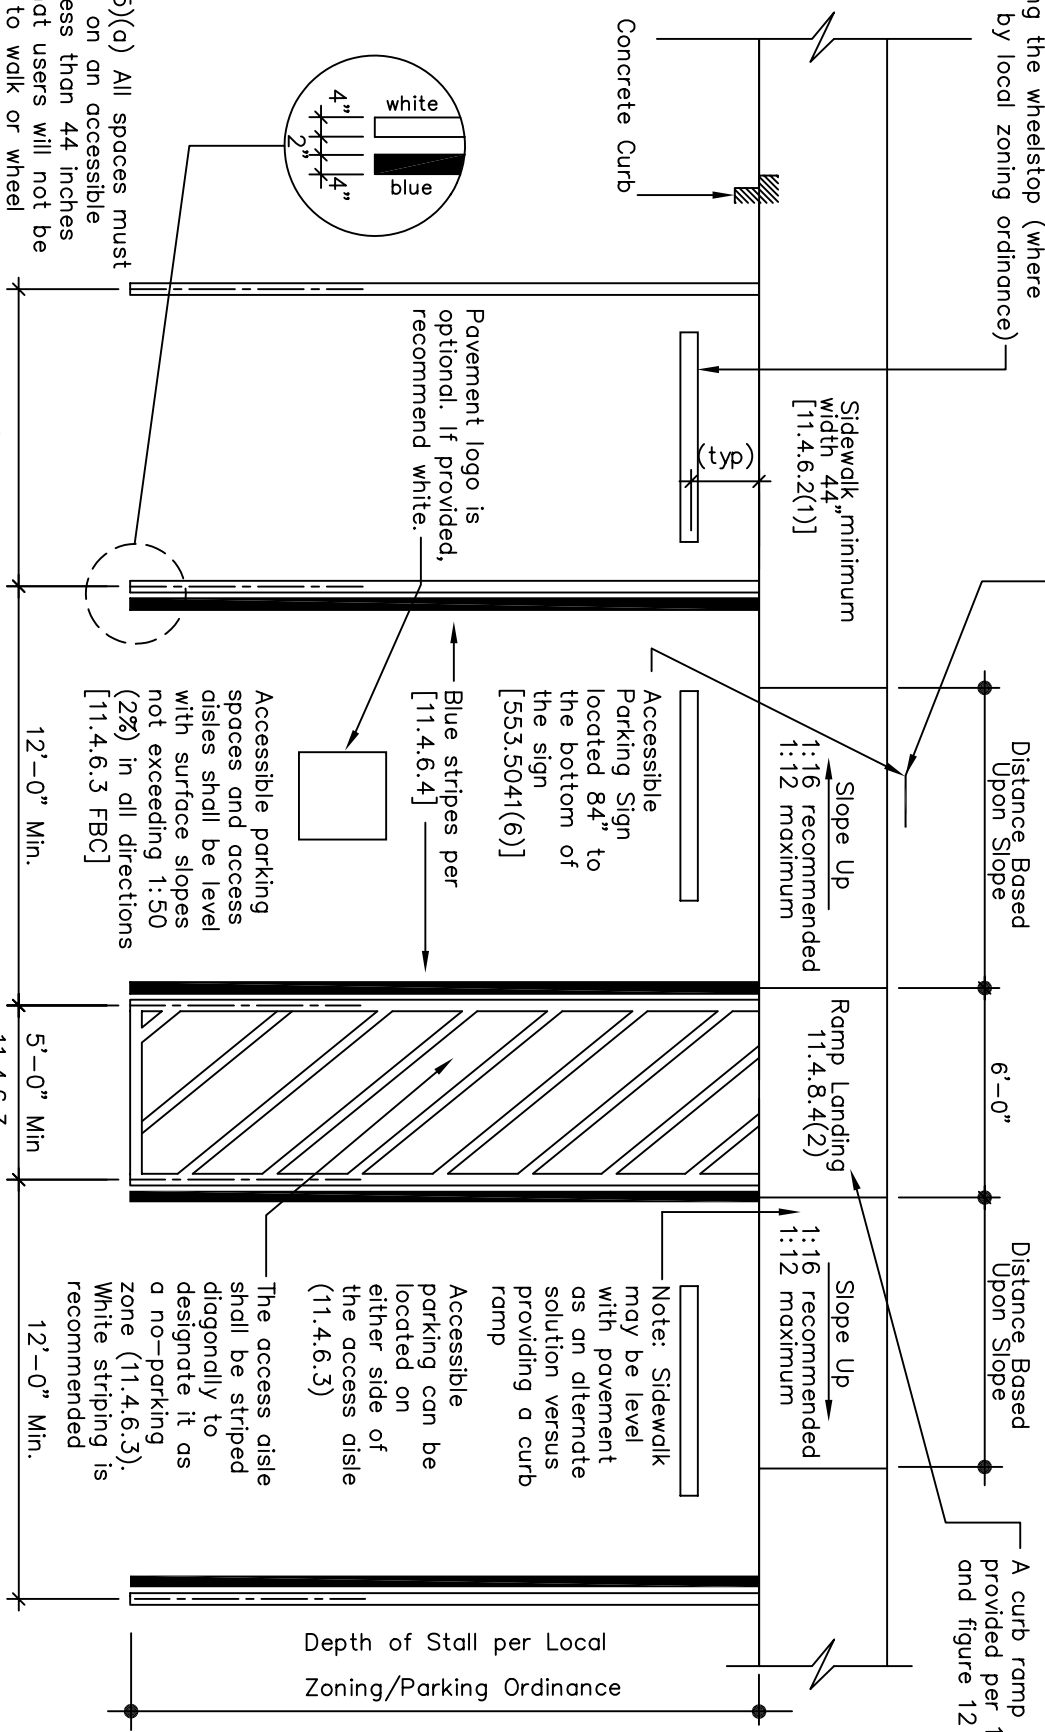

Typical Parking Space (width by Local Ordinance)

THIS TECHNICAL ASSISTANCE DOCUMENT IS INTENDED TO PROVIDE INFORMAL GUIDANCE AND DOES NOT CONSTITUTE A LEGAL INTERPRETATION OF STATUTORY OR REGULATORY CRITERIA

Recommended Accessible Parking Space(s) Complying with Florida and ADA Requirements