


Precast concrete wheelstop (Typ 6" X 6" x 6"-0") Consider increasing the width of the sidewalk and deleting the wheelstop (where allowed by local zoning ordinance)

Signage to bear the international symbol of accessibility per 502.6.1 and the caption "Parking by Disabled Permit Only". Signs erected after 10/01/96 must indicate the penalty for illegal use of the space (502.6.1)

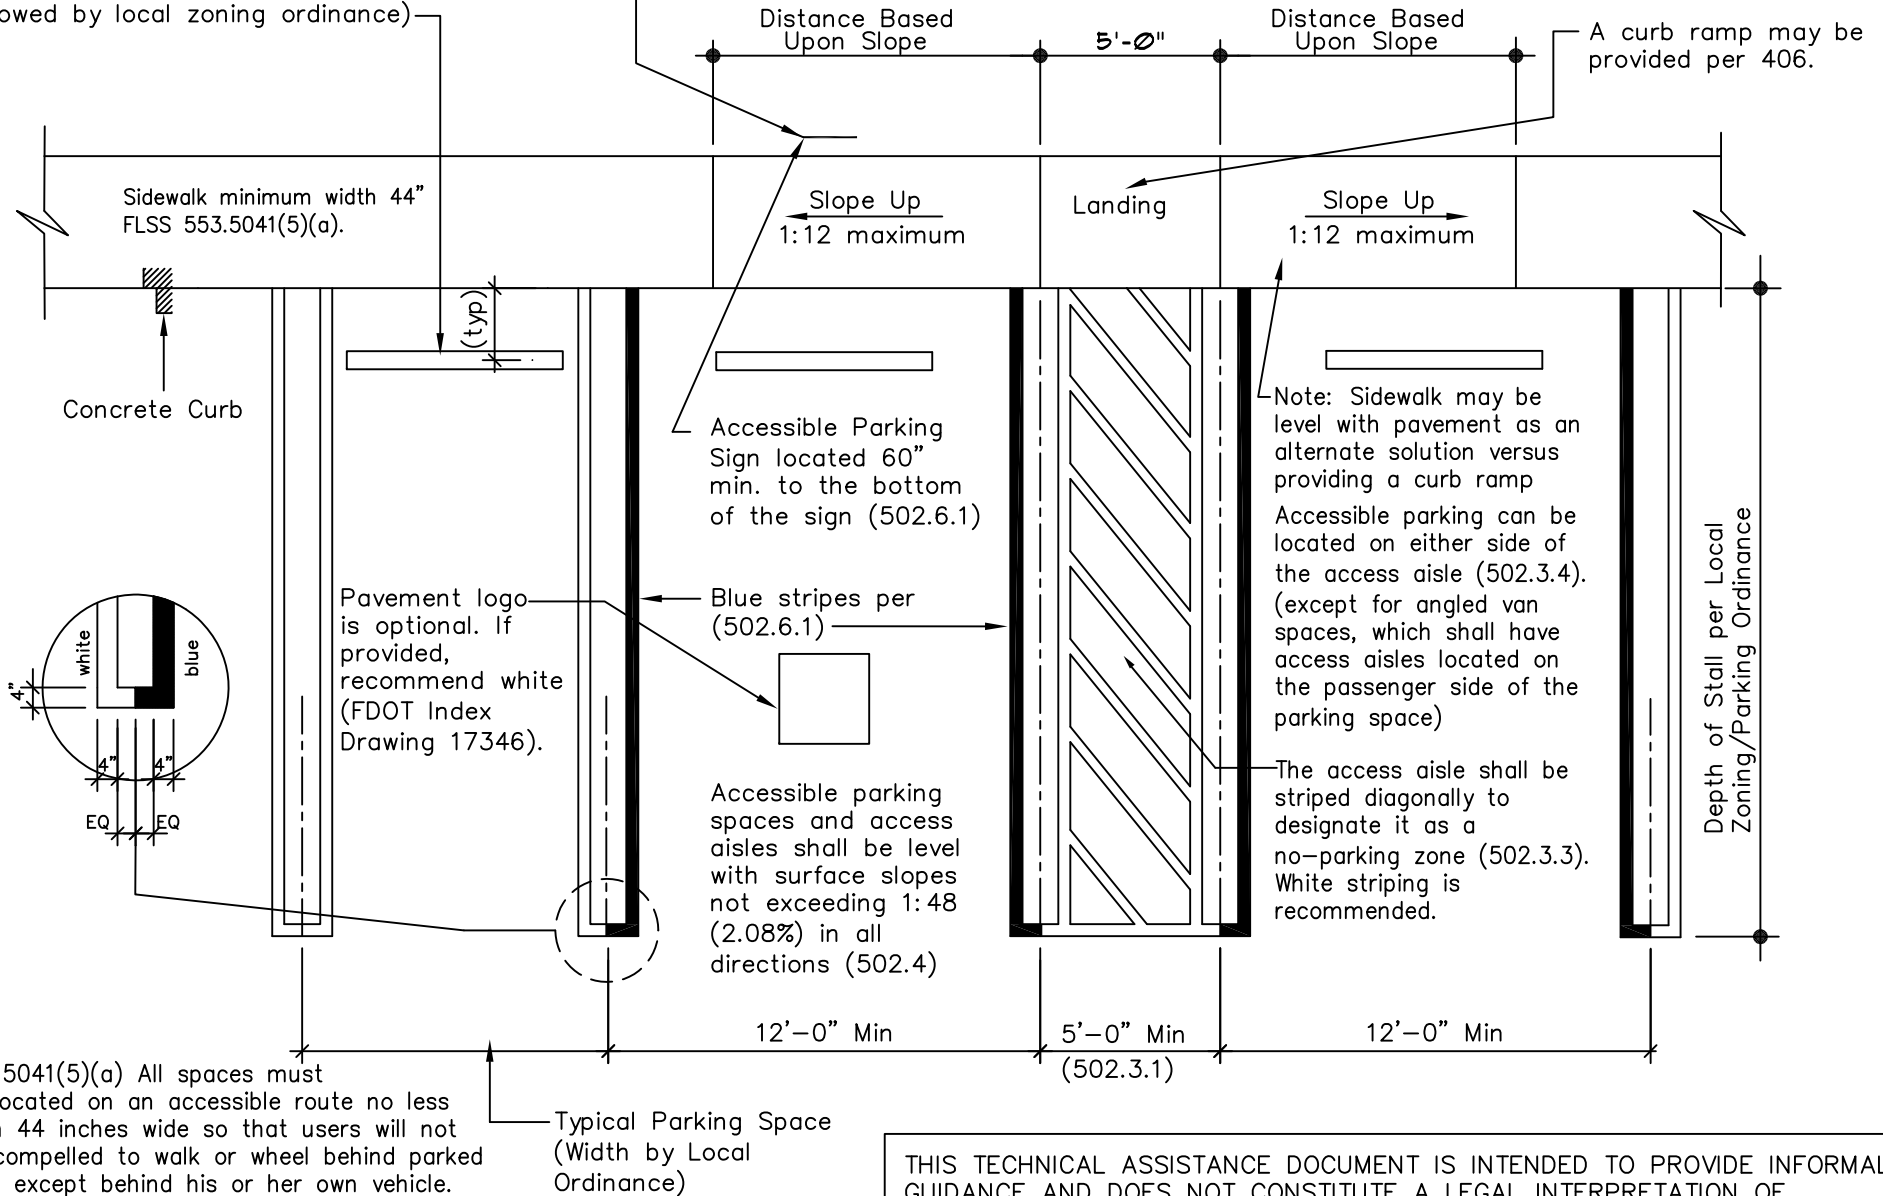

553.5041(5)(a) All spaces must be located on an accessible route no less than 44 inches wide so that users will not be compelled to walk or wheel behind parked cars except behind his or her own vehicle. (See FLSS 553.5041(5)(e)(1) relating to existing parking facilities)

THIS TECHNICAL ASSISTANCE DOCUMENT IS INTENDED TO PROVIDE INFORMAL GUIDANCE AND DOES NOT CONSTITUTE A LEGAL INTERPRETATION OF STATUTORY OR REGULATORY CRITERIA

Recommended Accessible Parking Space(s) Design for Double Line Requirements